



No.	Date	Revision
1	11/19/19	CONTRACT DOCUMENTS
2	01/14/20	CCD 01
1	12/12/19	ADD 01

Project Name
SOUTHEAST ELEMENTARY
Project Number
219002
Date (YYYY/MM/DD)
2019/11/19
Drawn By
TBG Checked By
TBG
Drawing
Site Details


L 110

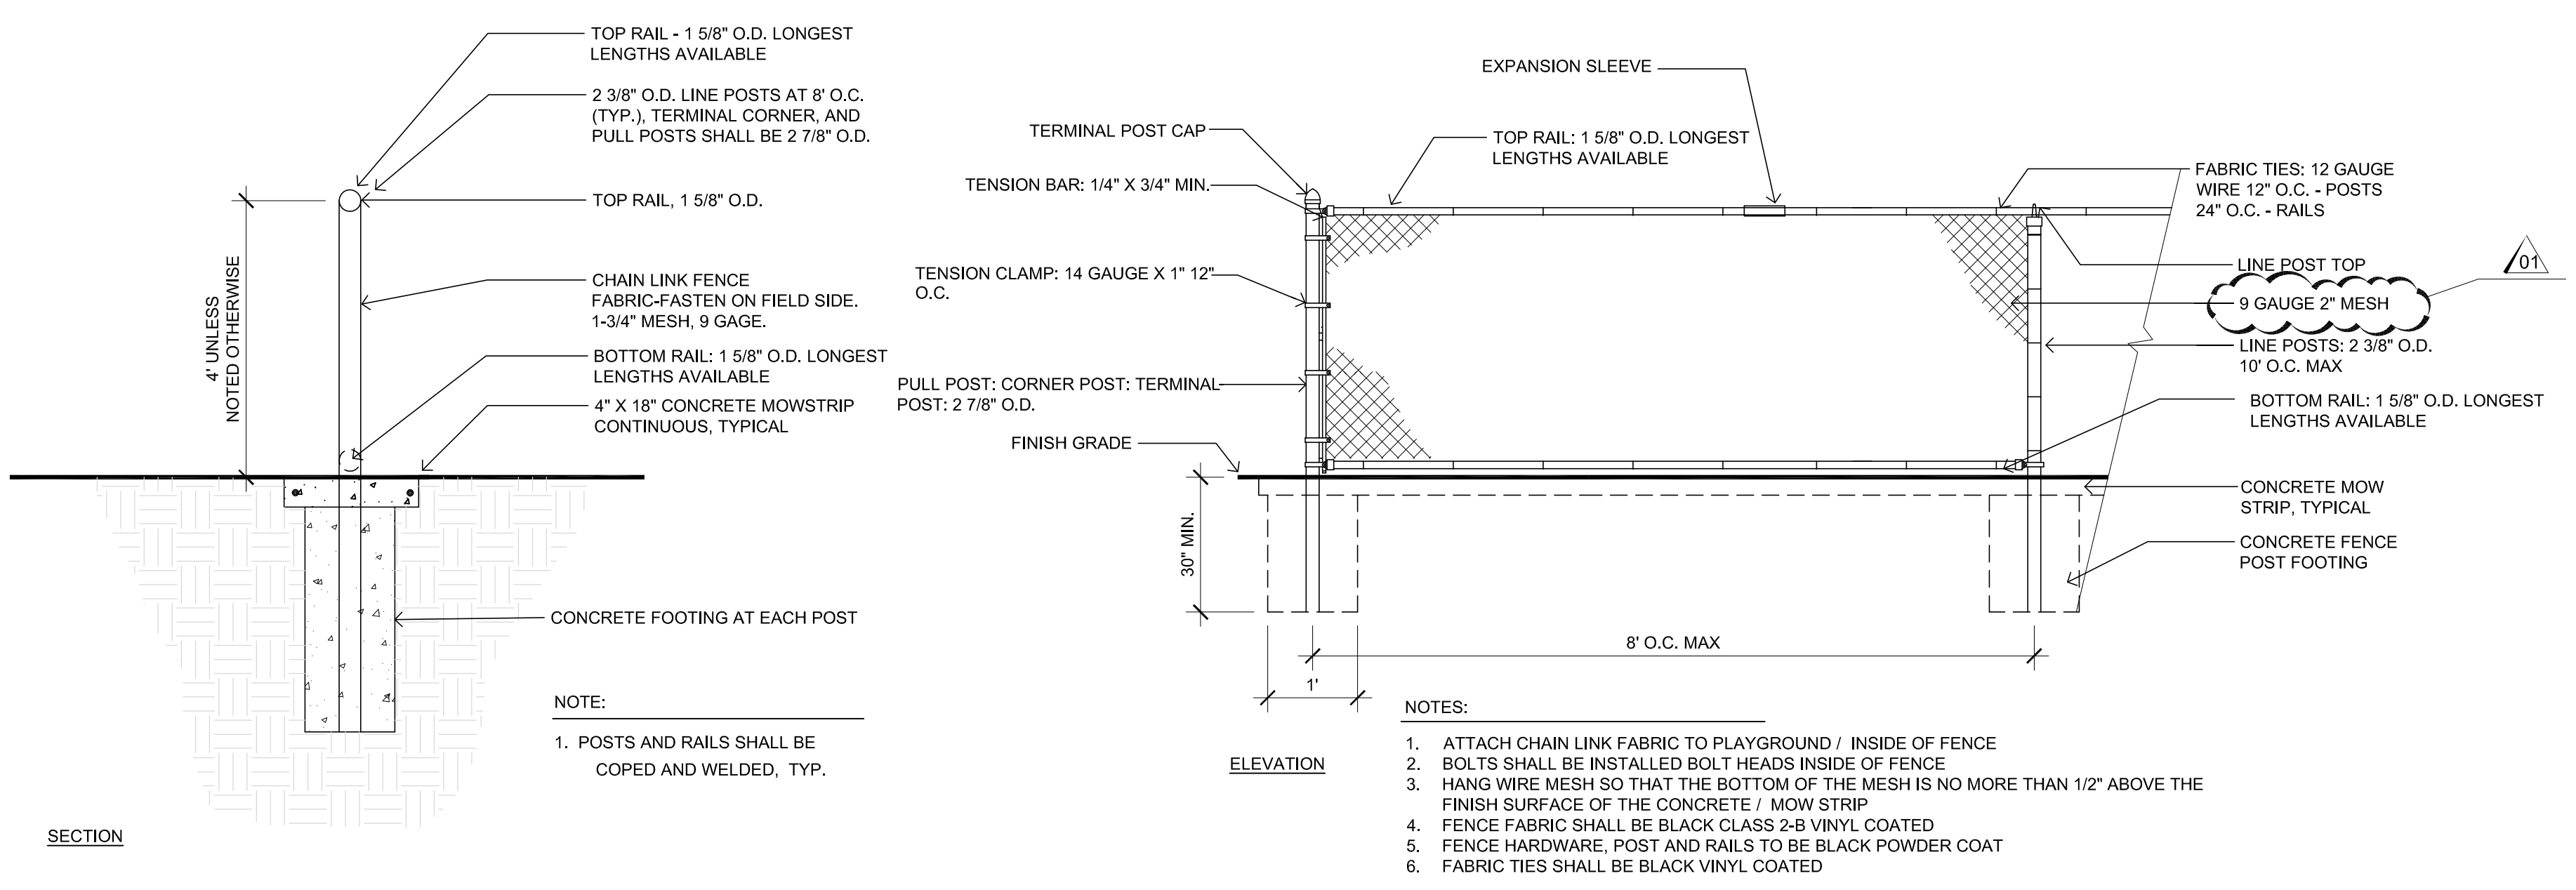


1 4' BLACK VINYL CHAIN LINK FENCE WITH CONCRETE MOW STRIP
L110

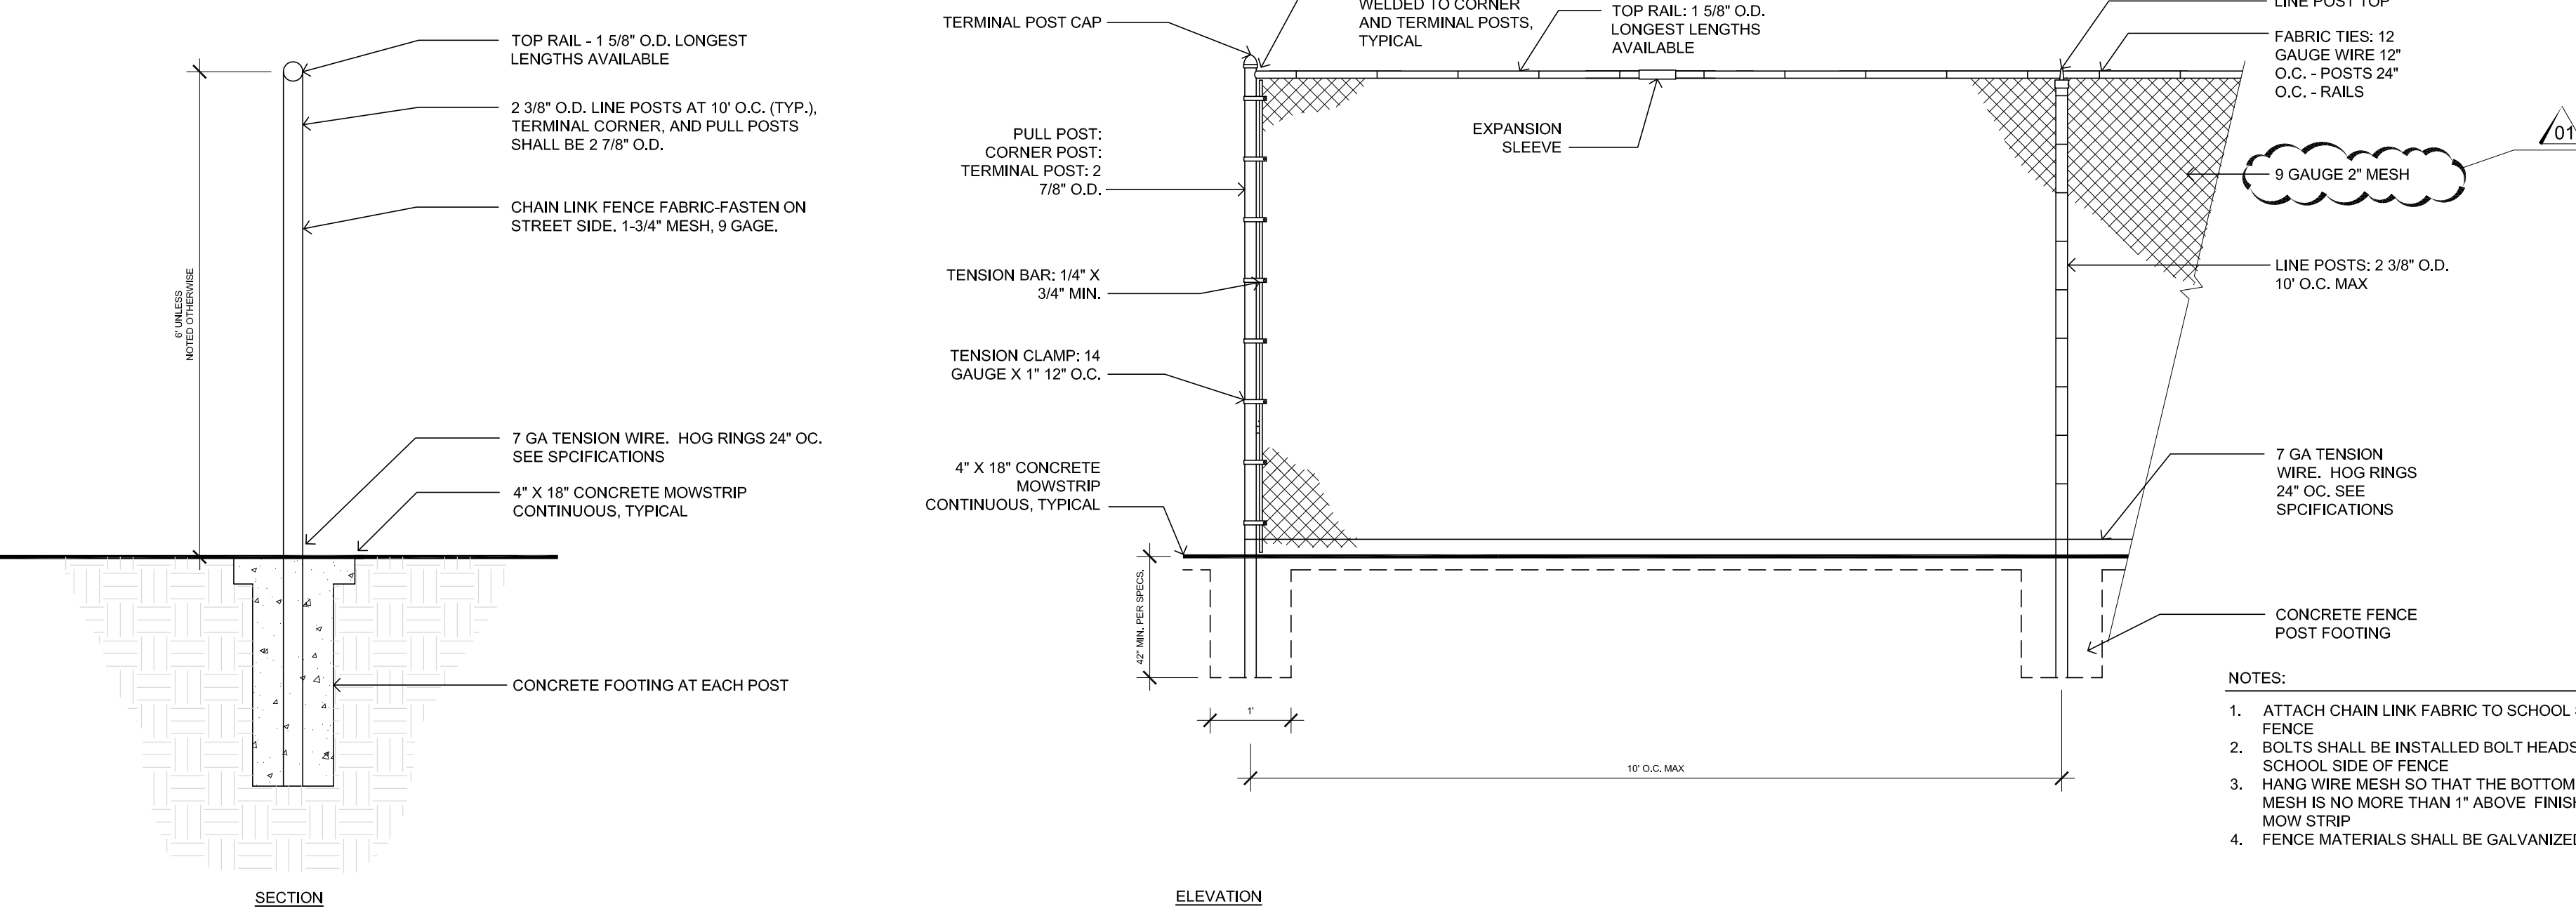


3 6' GALVANIZED CHAIN LINK FENCE WITH CONCRETE MOW STRIP
L110

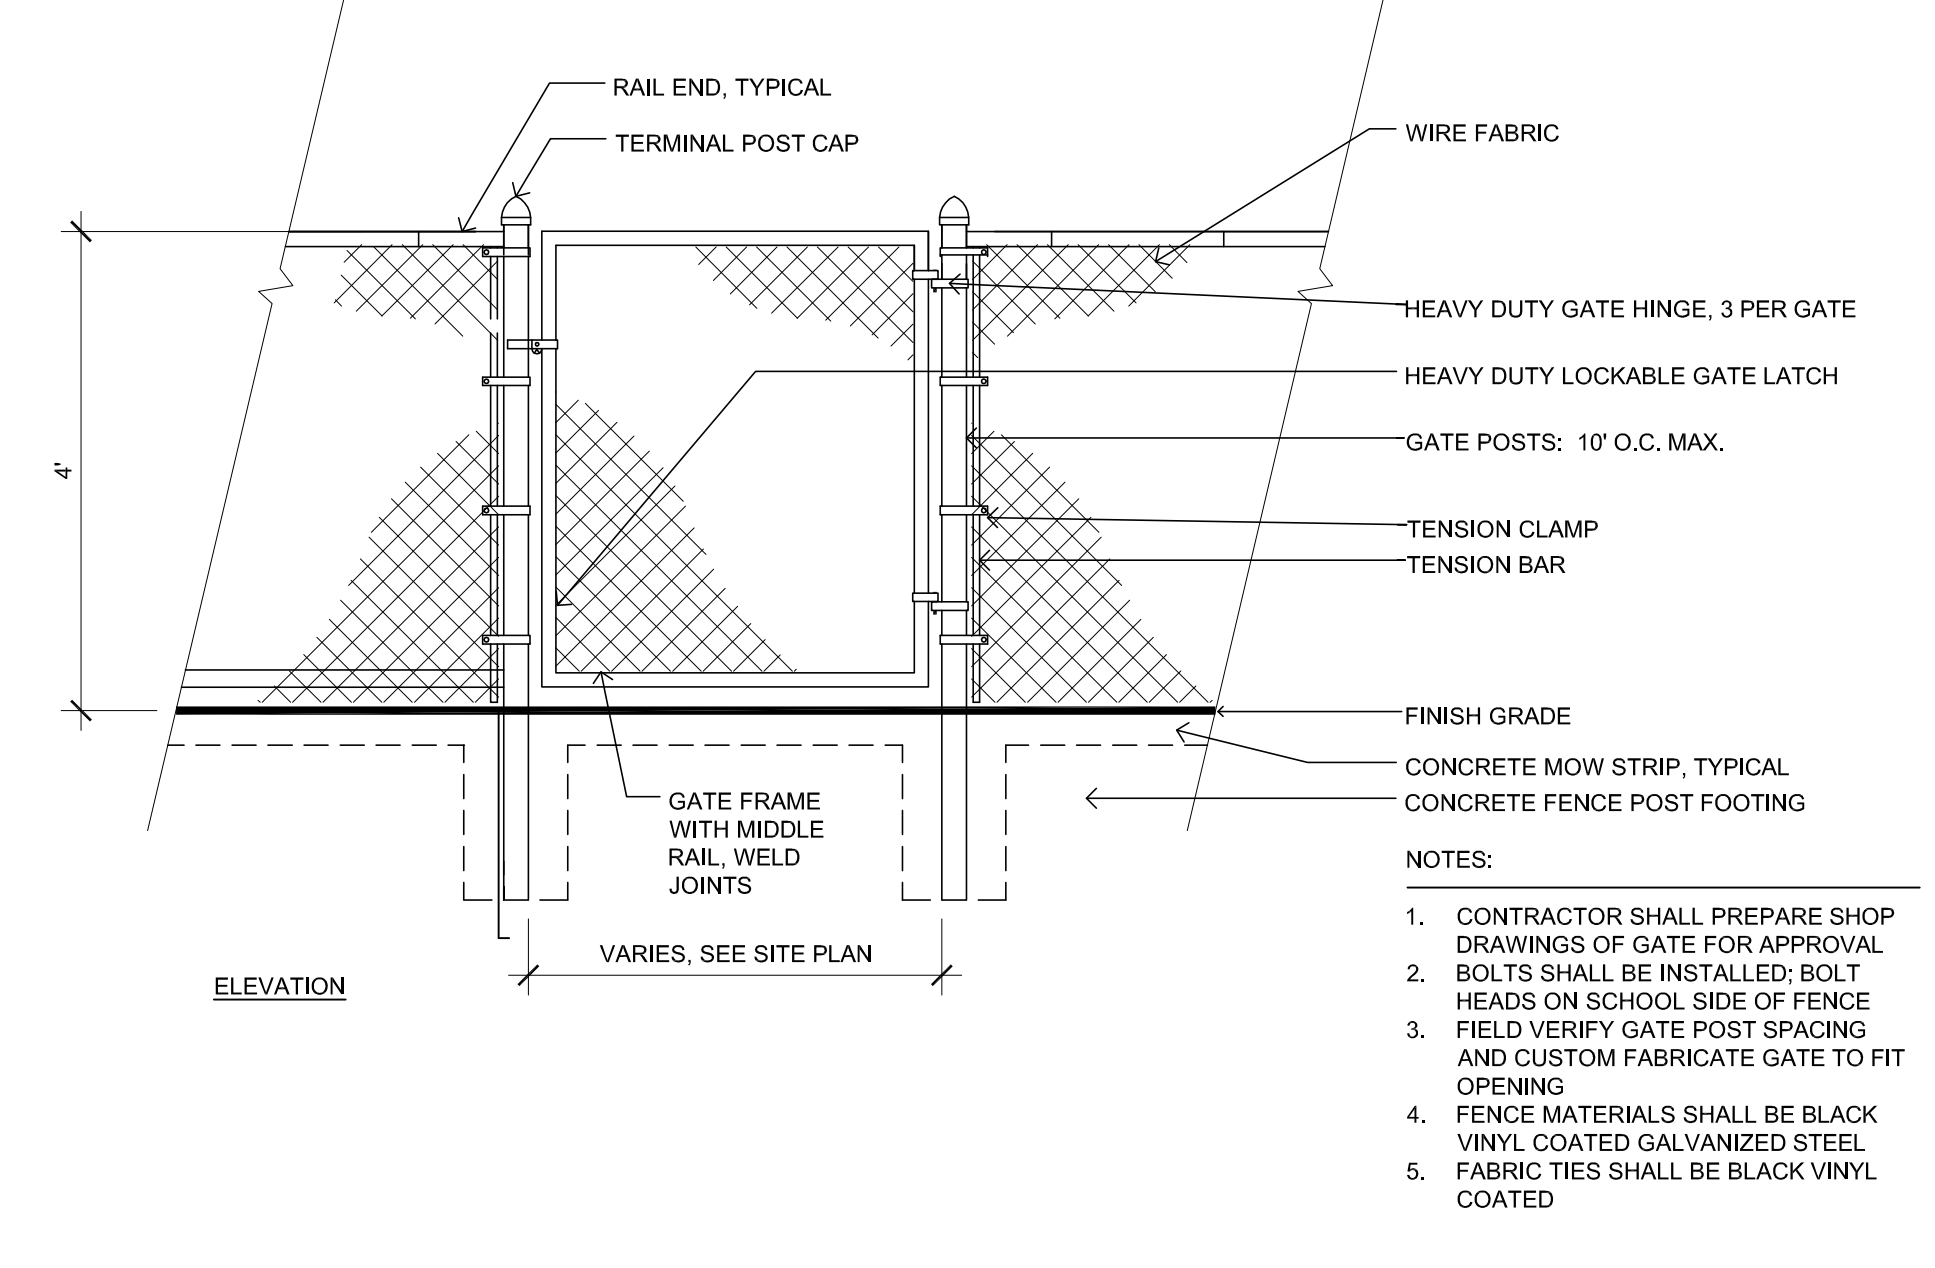


2 6' WIDE MAINTENANCE GATE - BLACK VINYL
L110

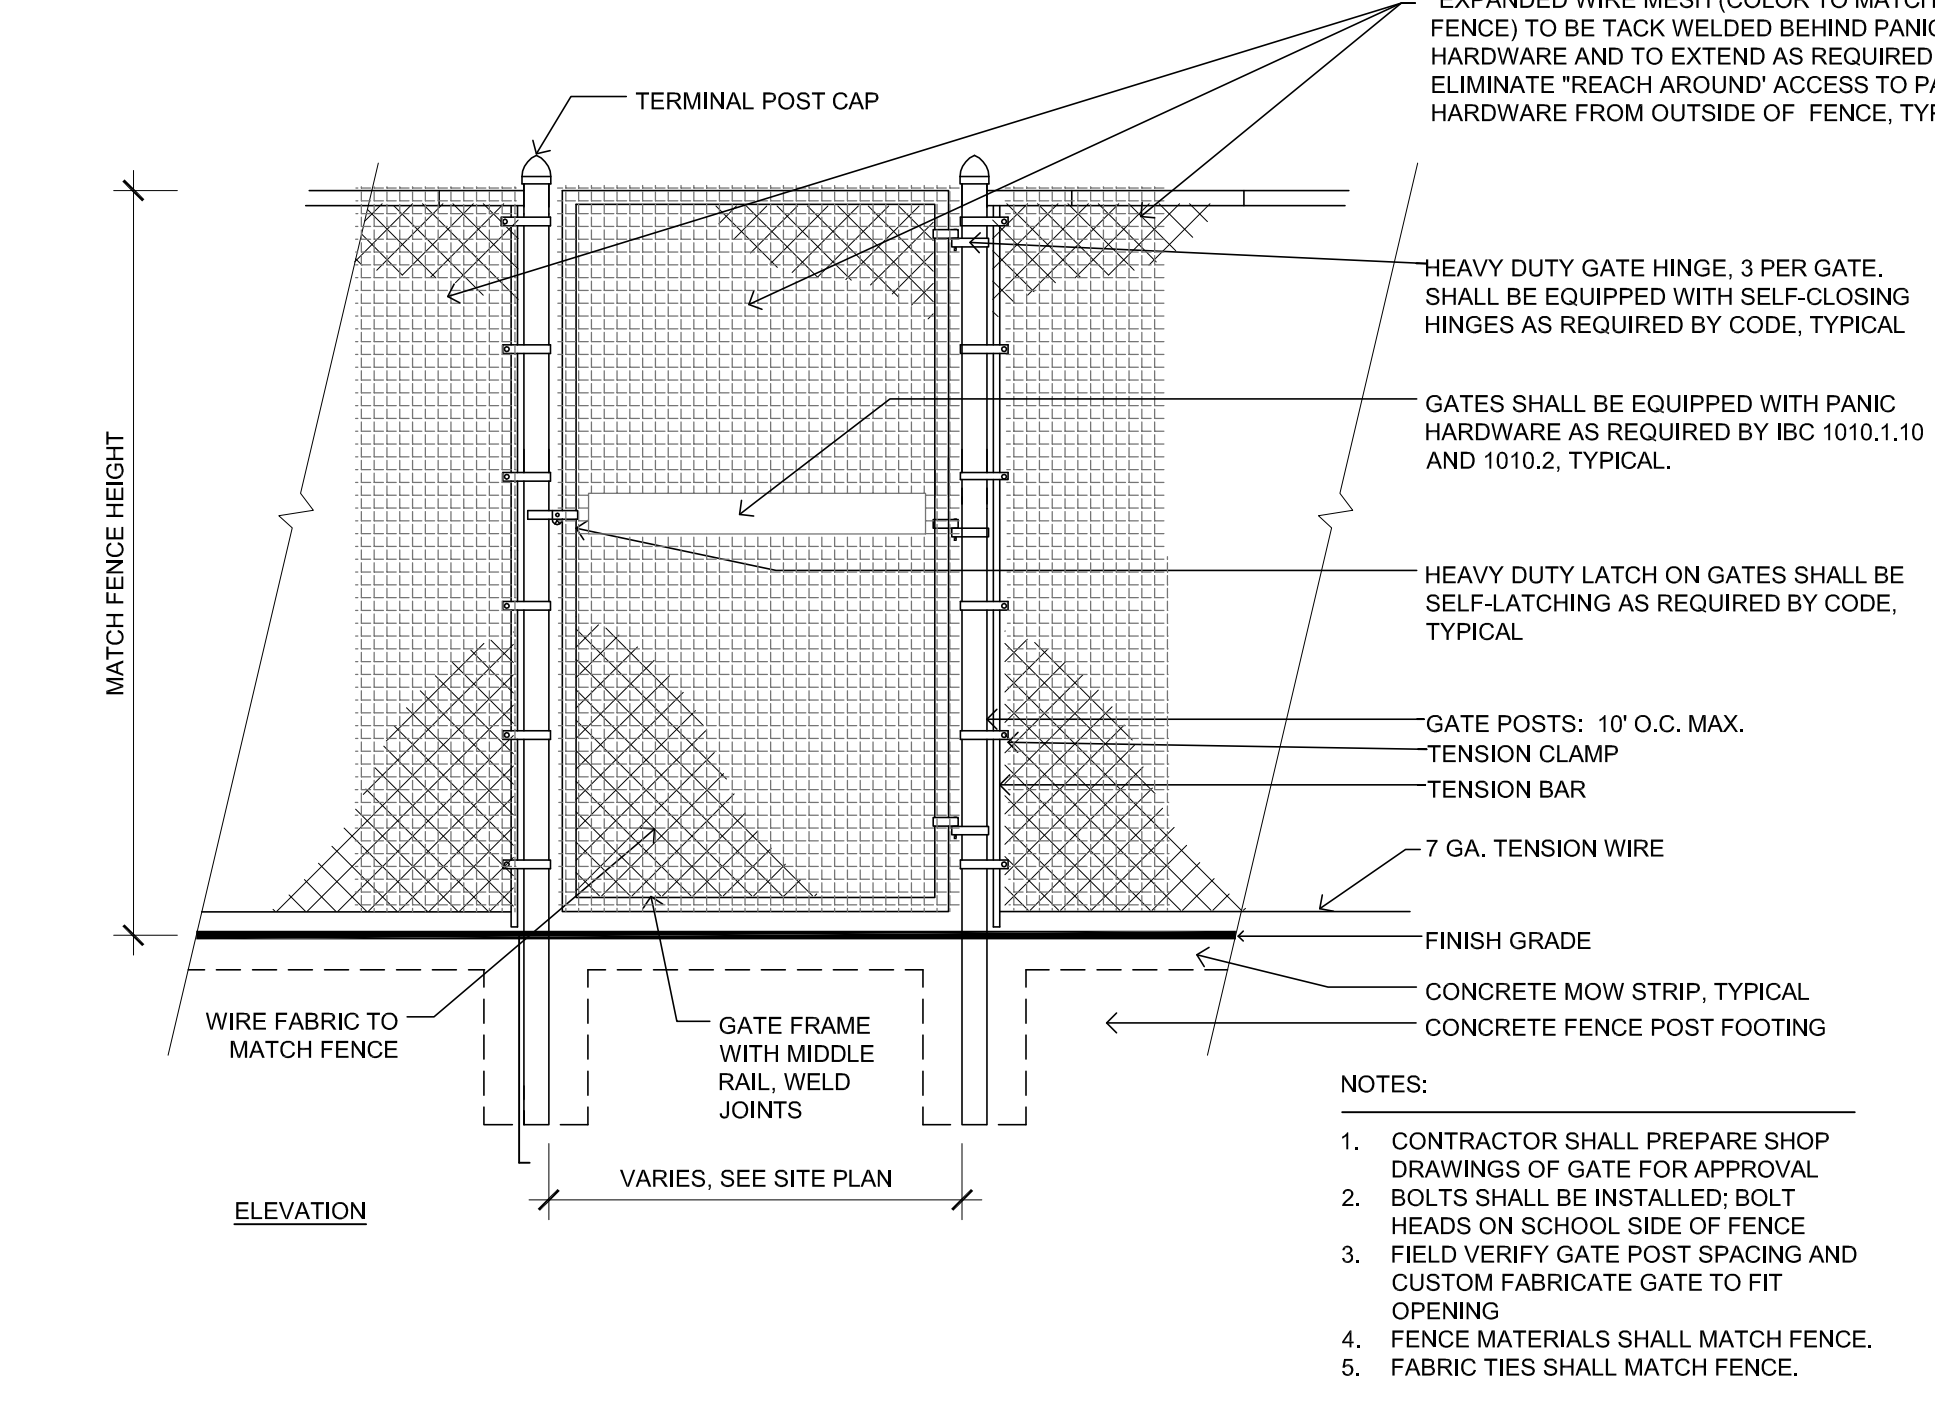

4 4' WIDE MAN GATE - GALVANIZED / BLACK VINYL
L110

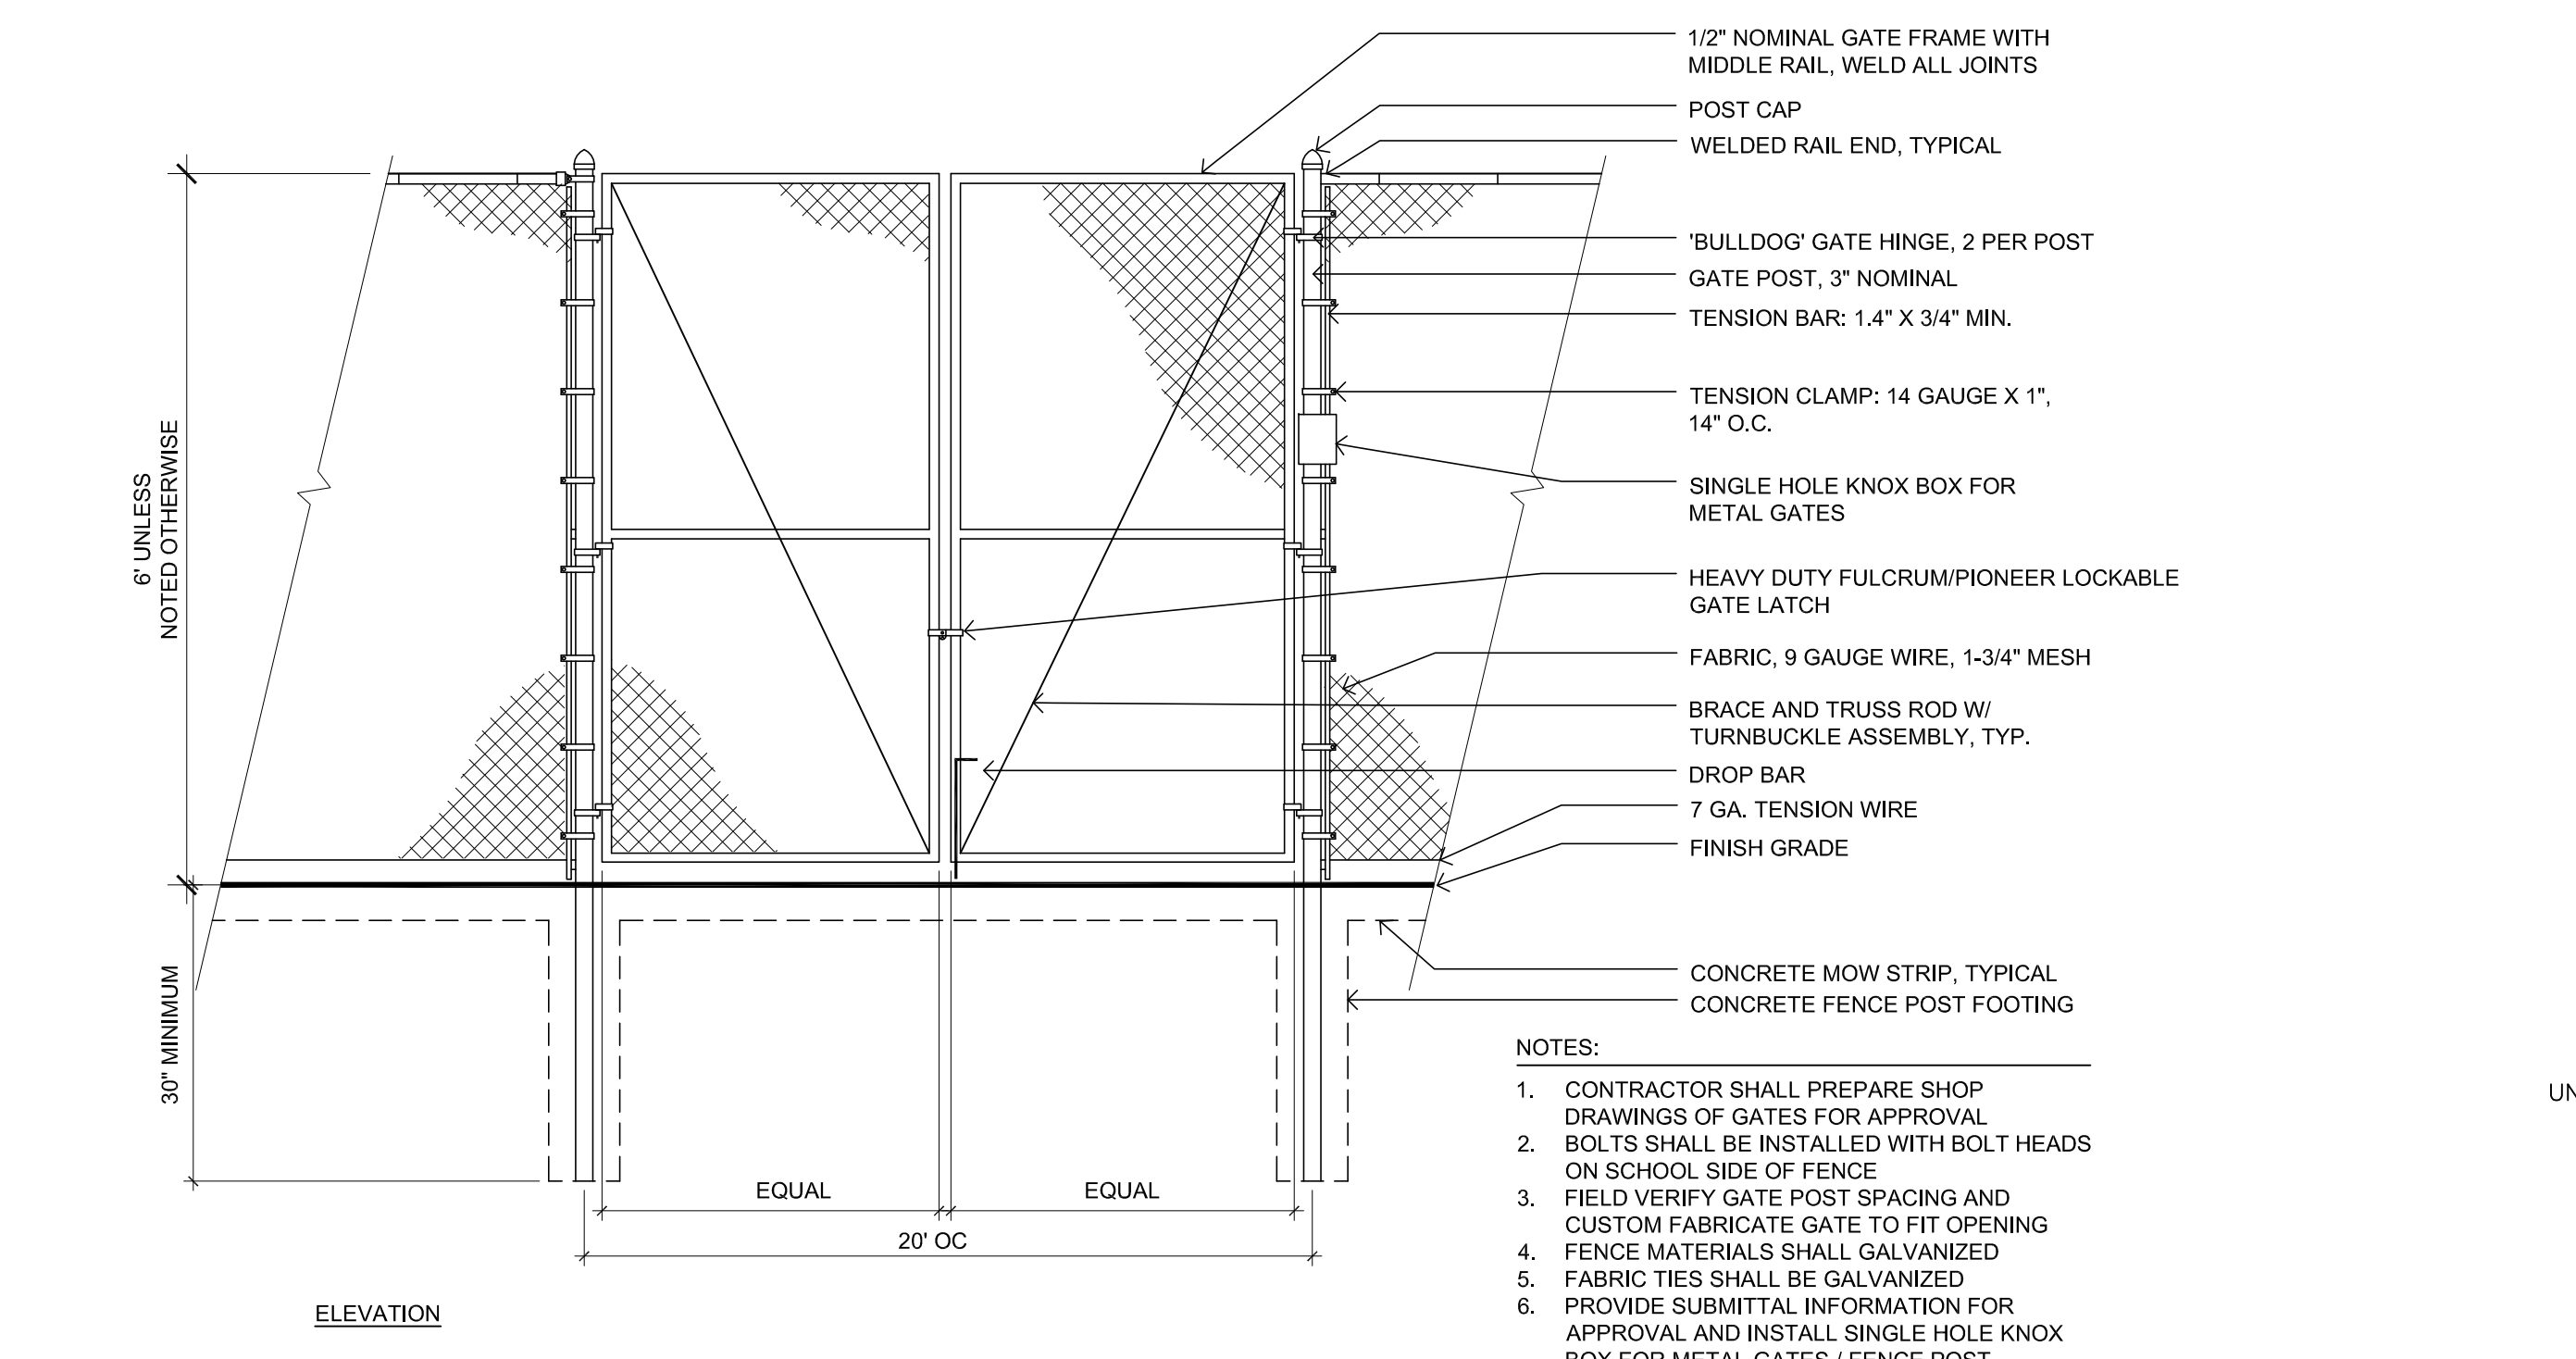

5 20' WIDE MAINTANCE GATE - GALVANIZED
L110

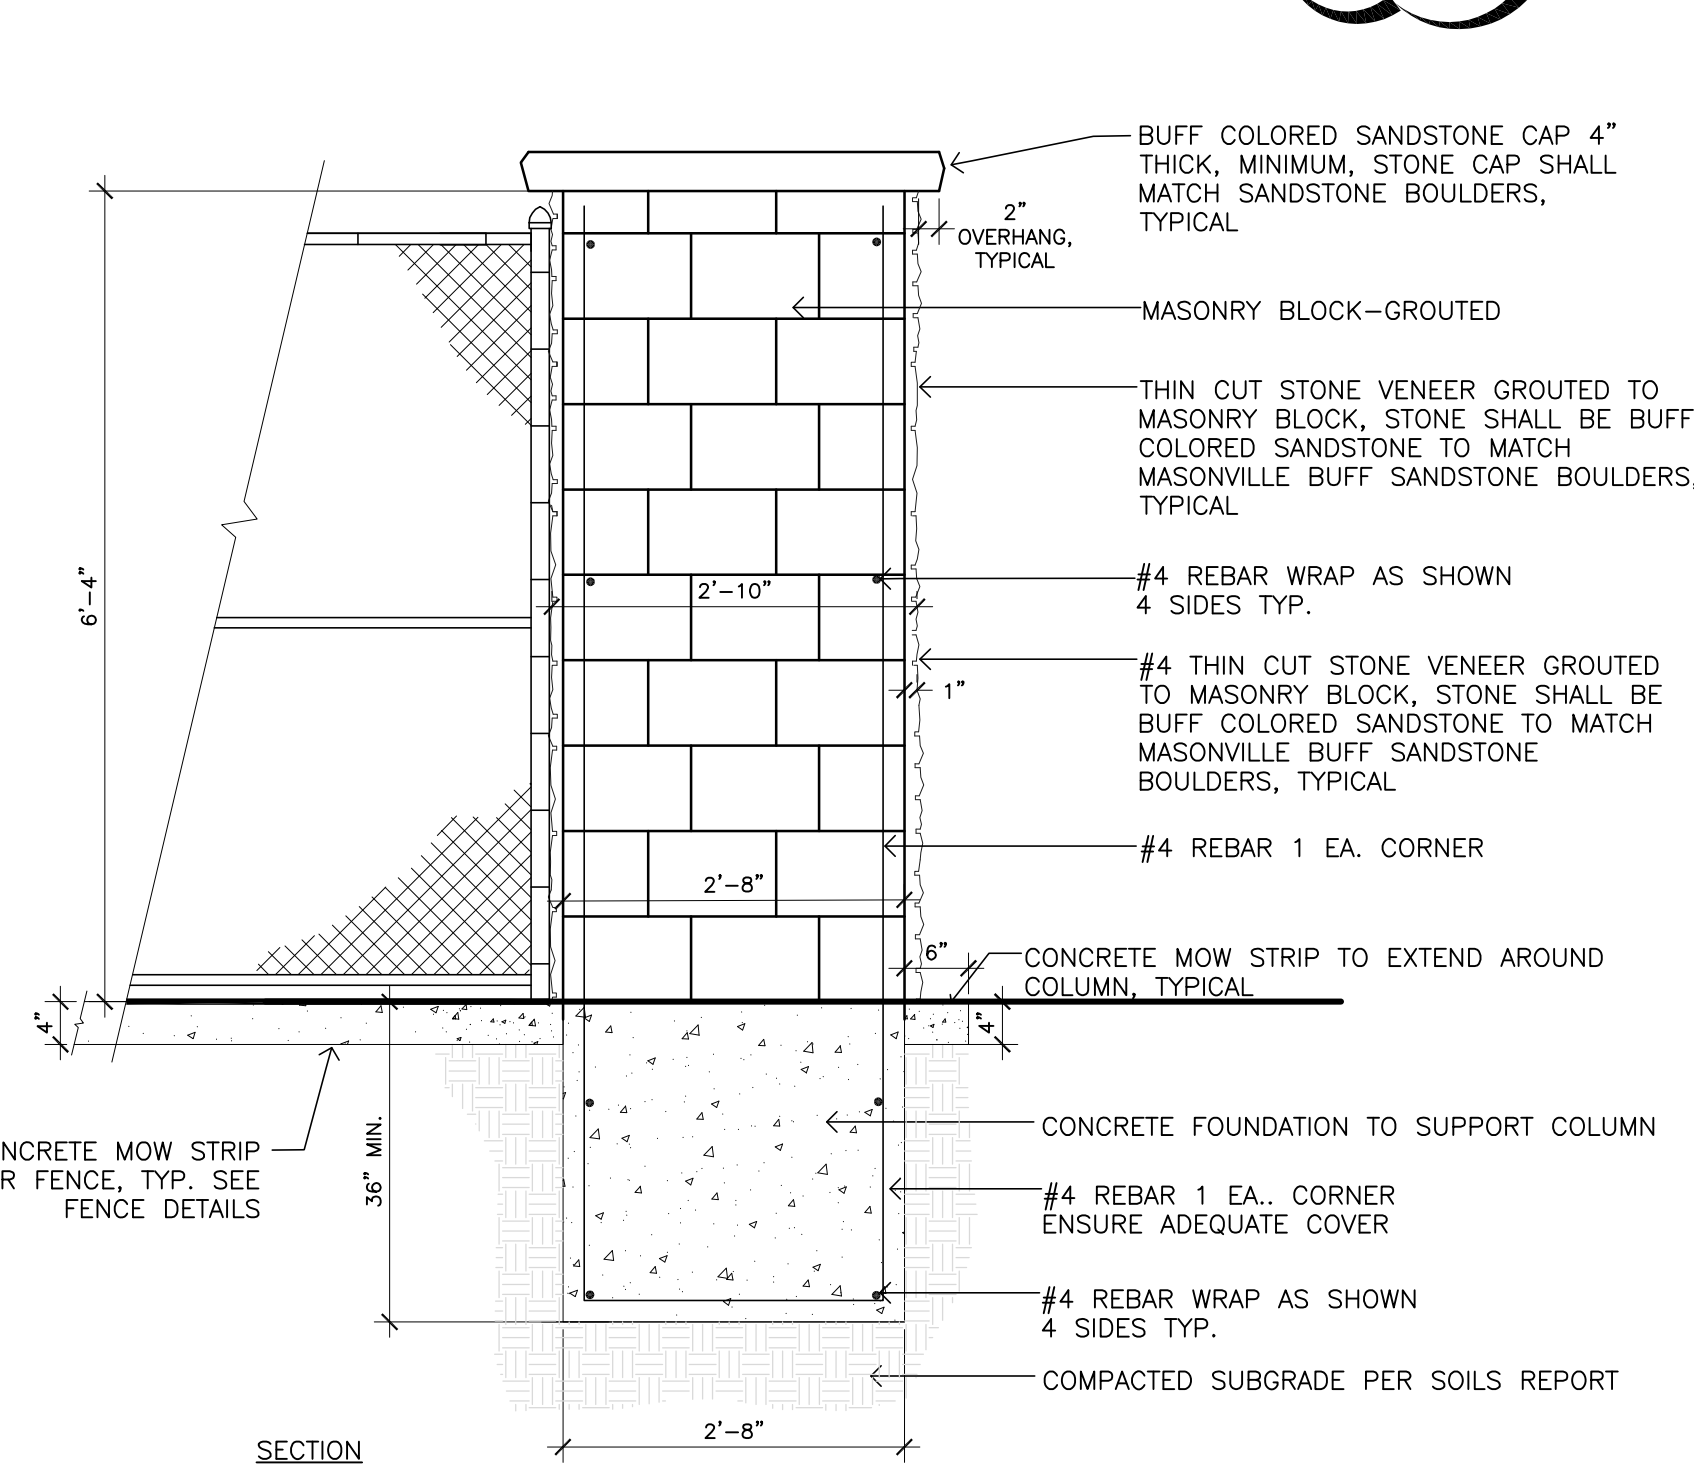

6 ADD-ALTERNATIVE - STONE VENEER COLUMN FOR 6' FENCE
L110