


MATCHLINE SHEET 01Y82

P.O.C. #4

P.O.C. #3

P.O.C. #2

P.O.C. #1

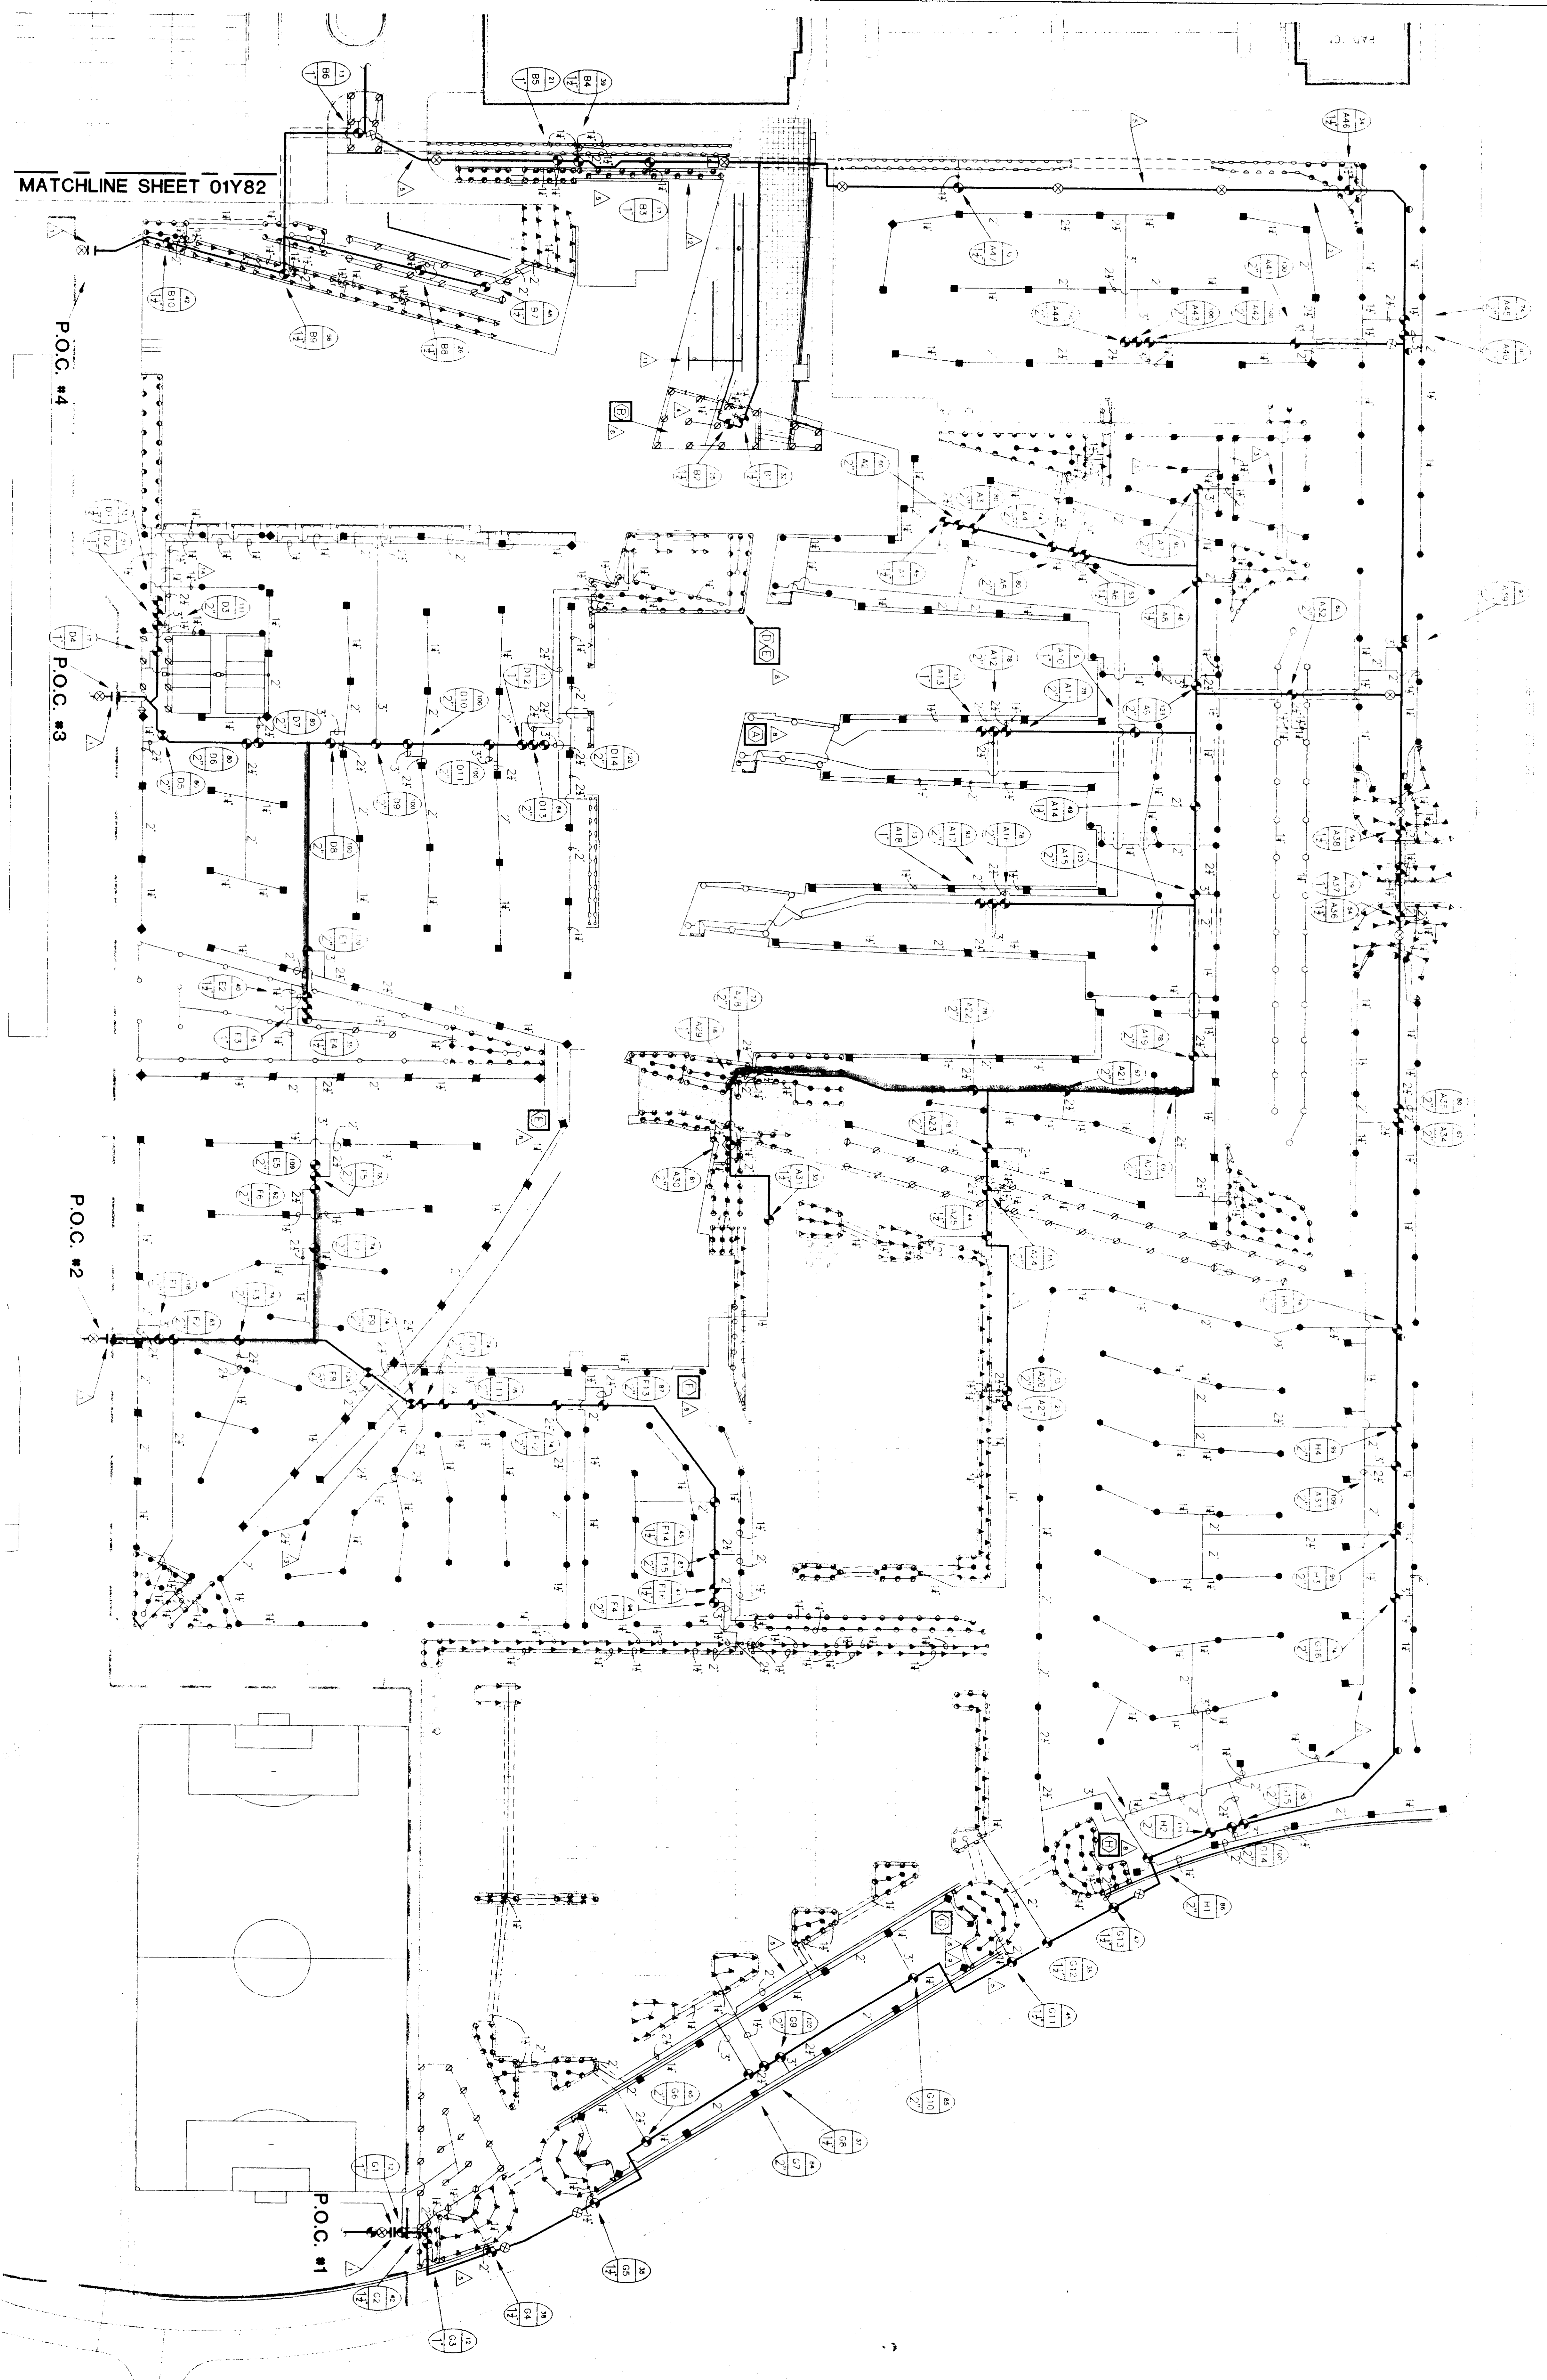

0' 25' 50' 100'



IRRIGATION PLAN
WEST SITE

date: 4-15-94
 drawn by: DMS

NO.	REVISIONS

cod file: I-SCHOOL

POUDRE SCHOOL DISTRICT R-1
NEW FORT COLLINS
HIGH SCHOOL

FORT COLLINS COLORADO

Aqua Engineering, Inc.
 Irrigation System Design, Water Management,
 and Water Feature Engineering
 2000 Vermont Drive
 Fort Collins, Colorado 80525
 Phone (303) 229-9668, FAX (303) 226-3855

01W81

Project no.
revision no.